




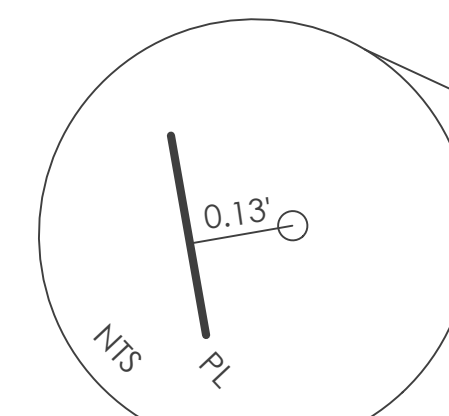

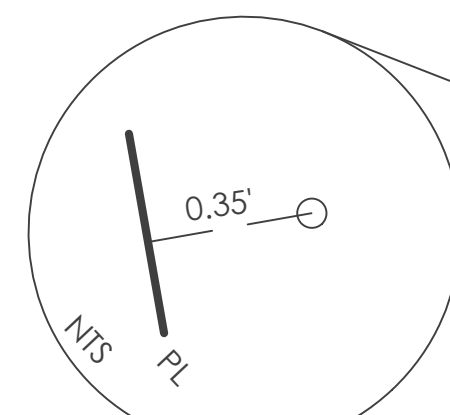

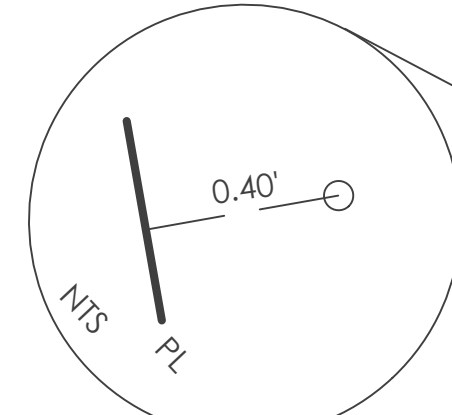

Houses and Barns by John Libby  
17 Post Road Freeport ME 04032



**1** Architectural Site Plan  
SCALE: 1" = 20'

No.	Description	Date
1.	Progress Set	06/09/2022
2.	Progress Set	06/16/2022
3.	Progress Set	09/01/2022
4.	Progress Set	11/22/2022
5.	Progress Set	12/01/2022

**Dodwell  
Timber Frame Barn  
Architectural Site Plan**

Project number 2022  
Issue Date 05/31/2022  
Drawn by JW

**AS-1.1**

Scale 1" = 20'















Houses and Barns by John Libby  
17 Post Road Freeport ME 04032

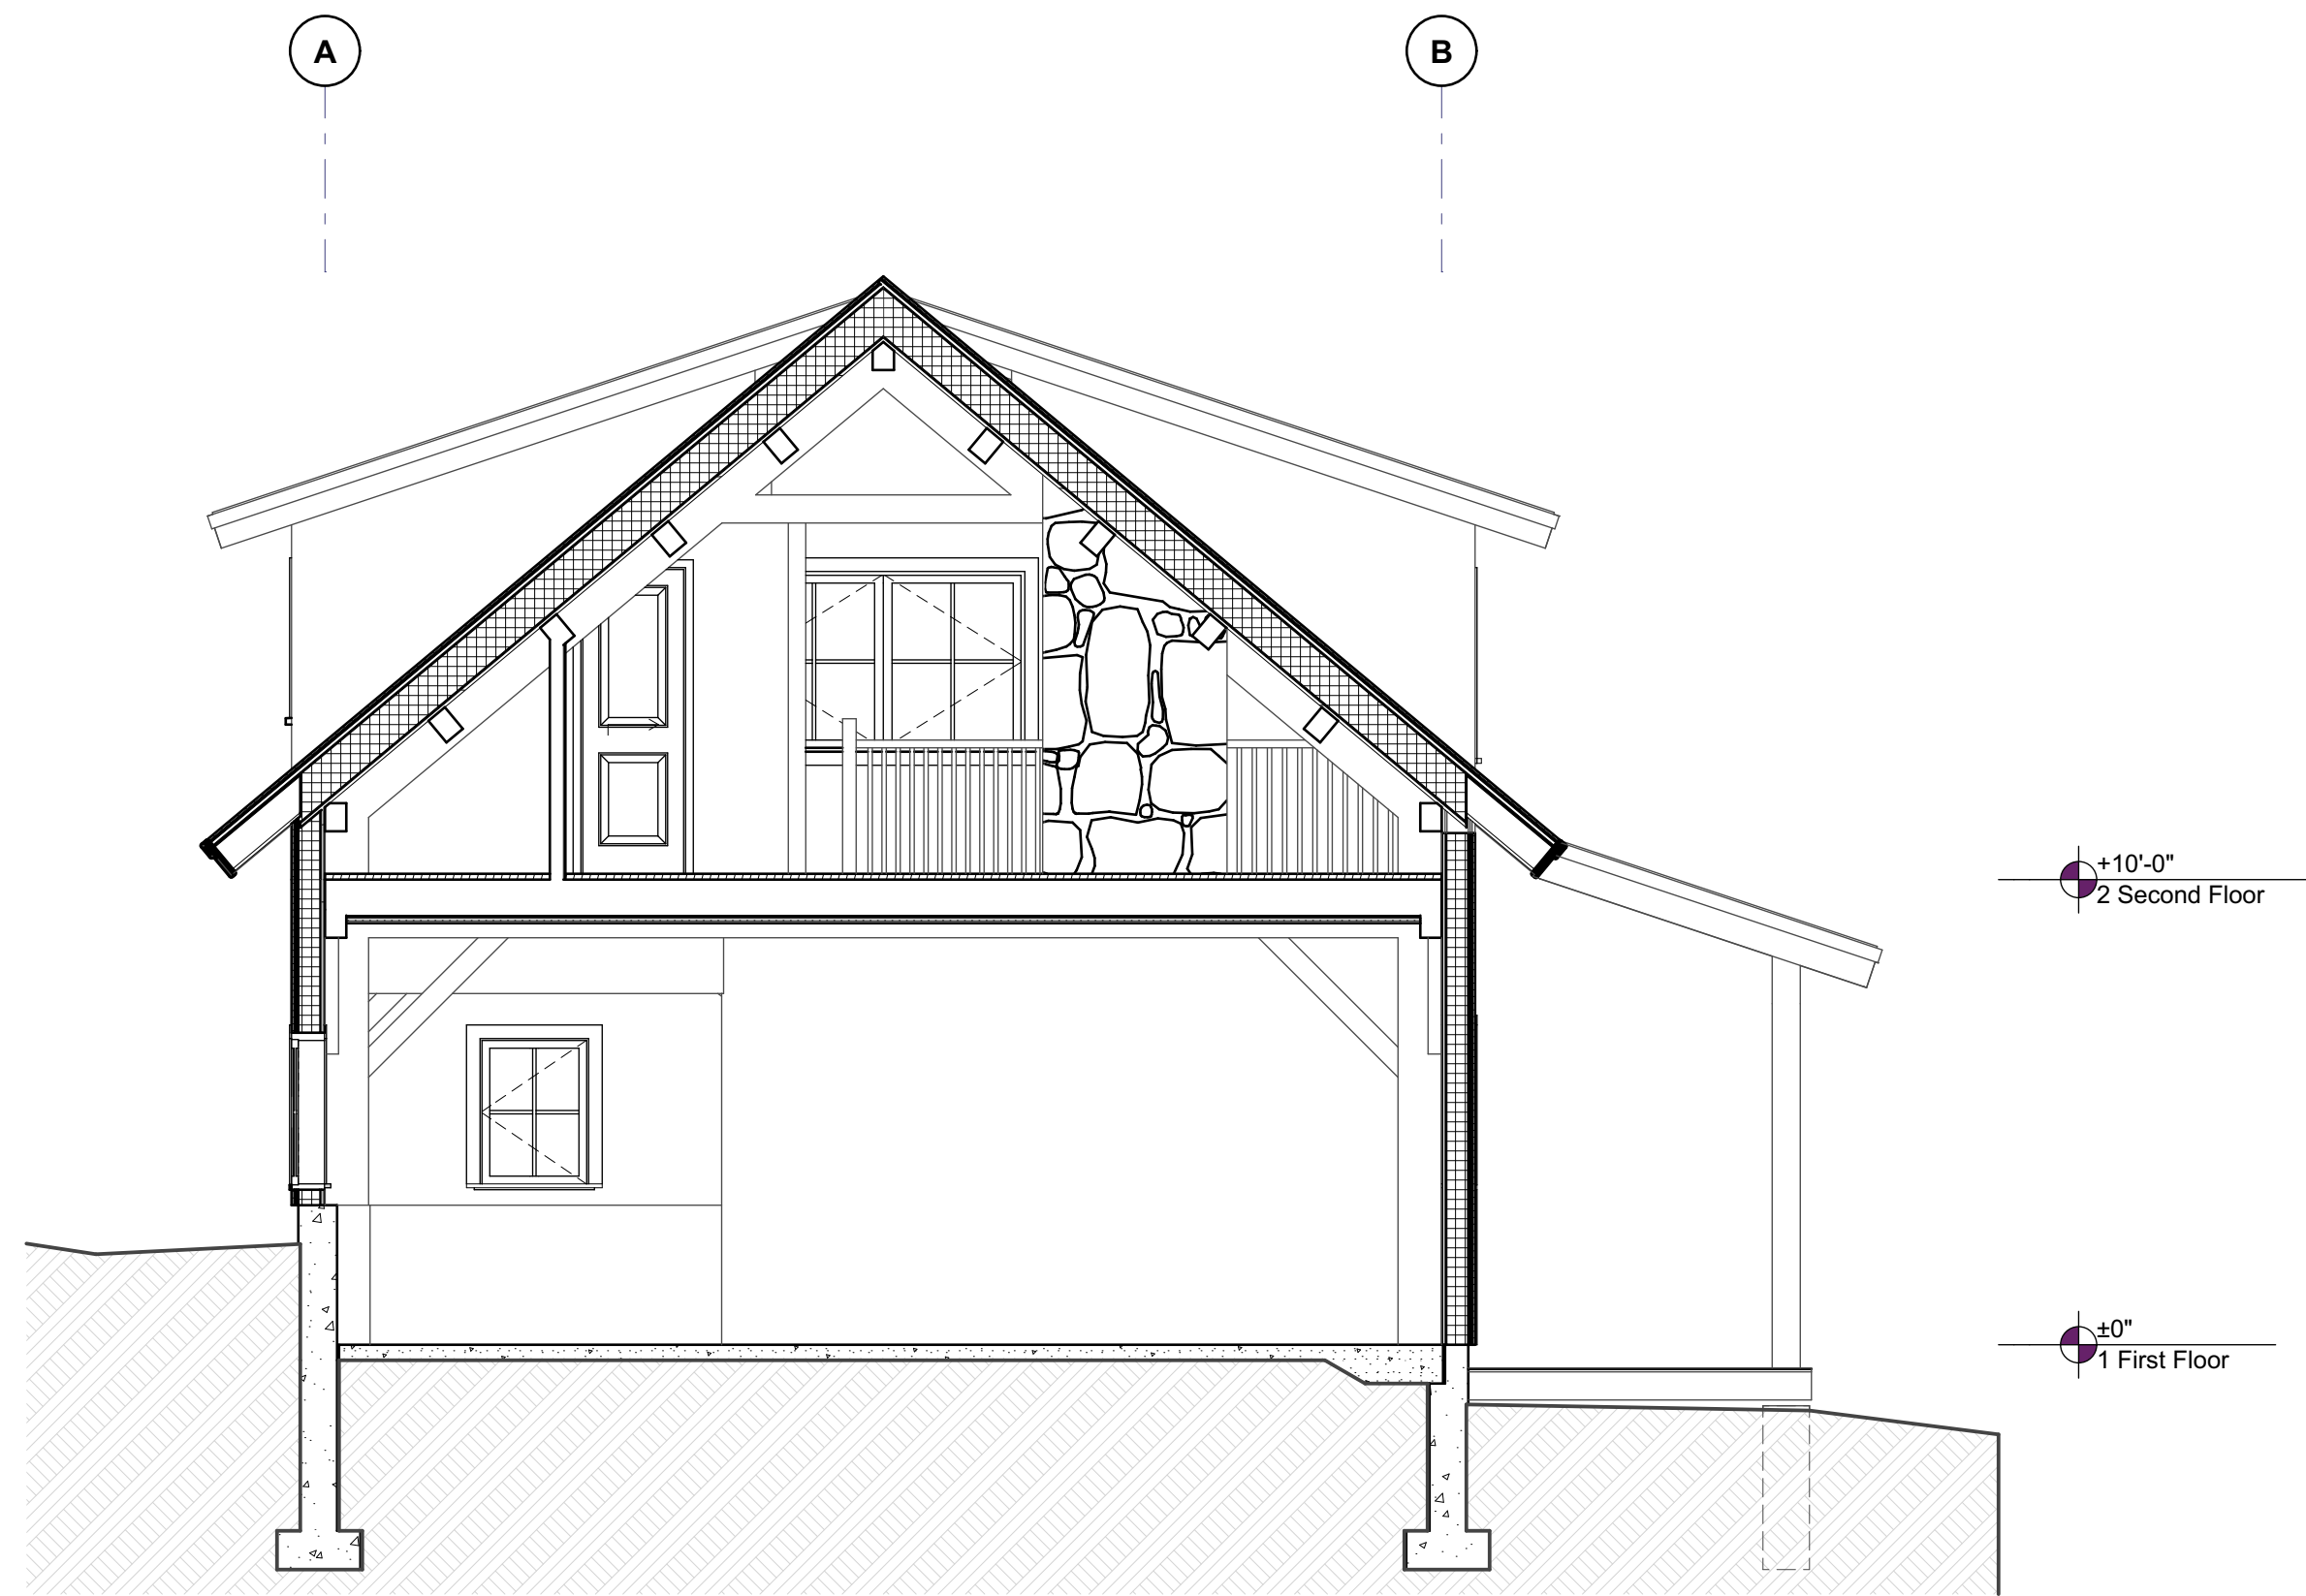


1 Section @ Bedroom  
A-3.1 SCALE: 1/4" = 1'-0"

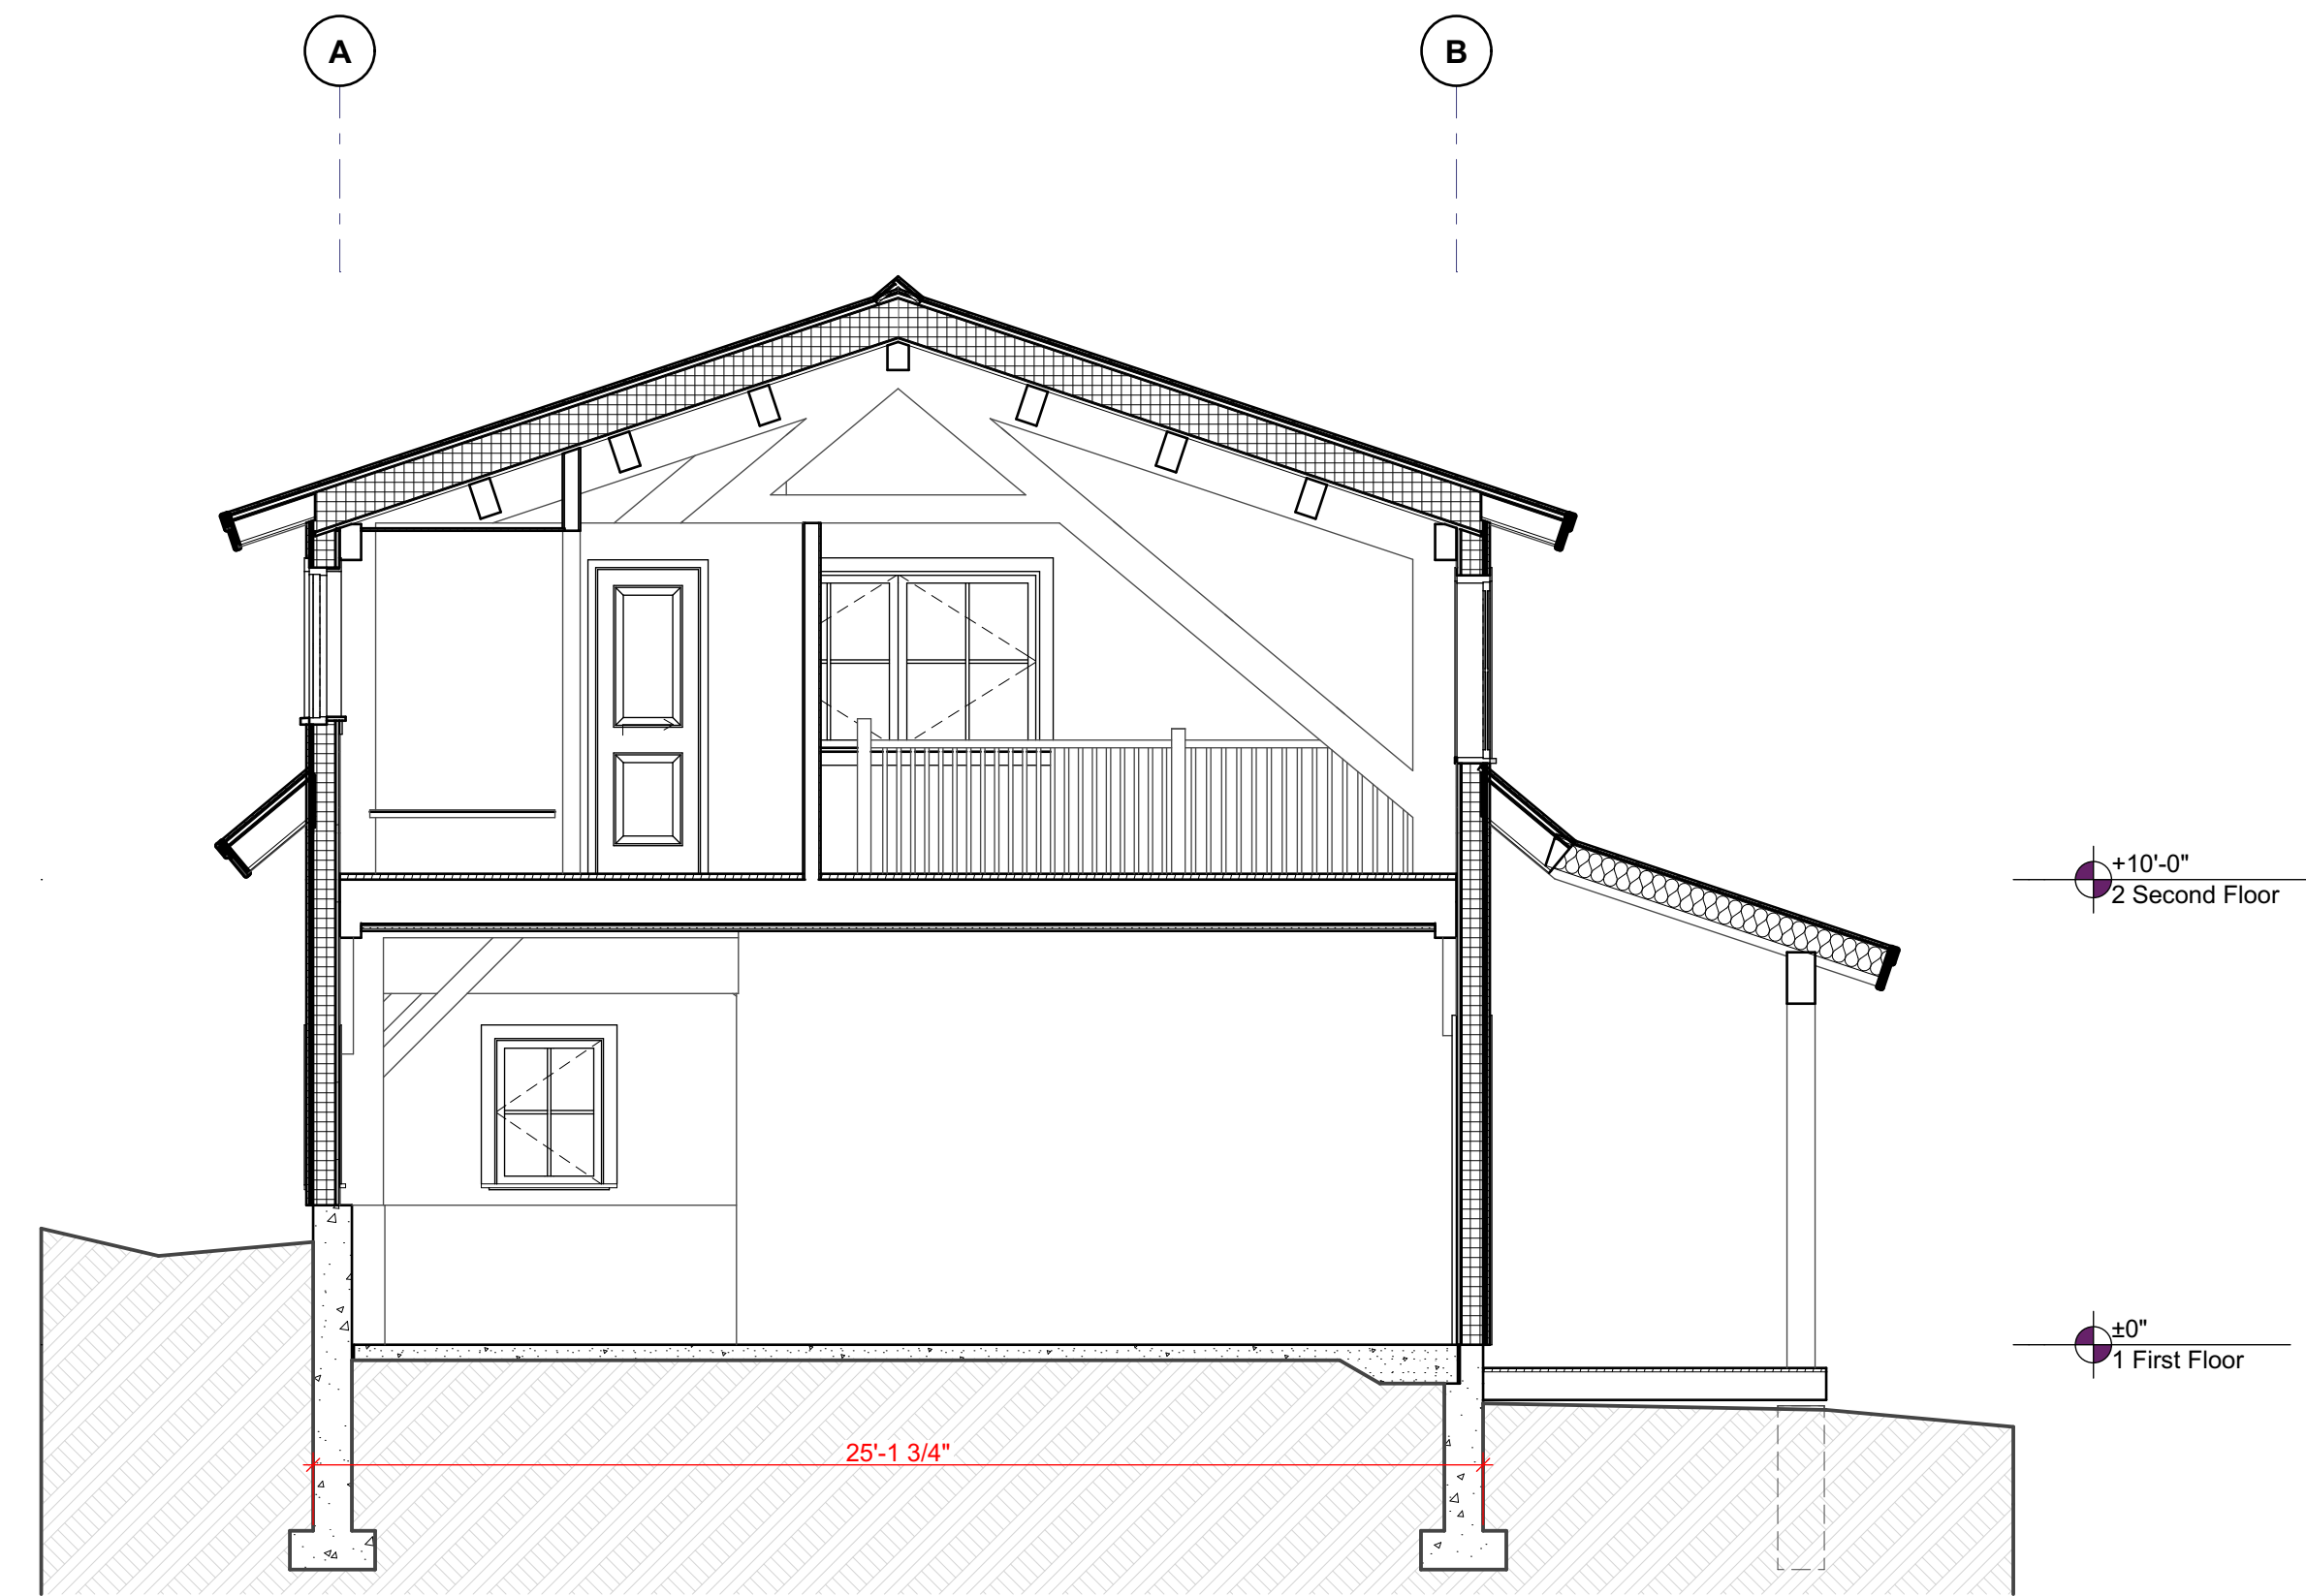

2 Section @ Sitting Room  
A-3.1 SCALE: 1/4" = 1'-0"



4 Section @ Ridge  
A-3.1 SCALE: 1/4" = 1'-0"

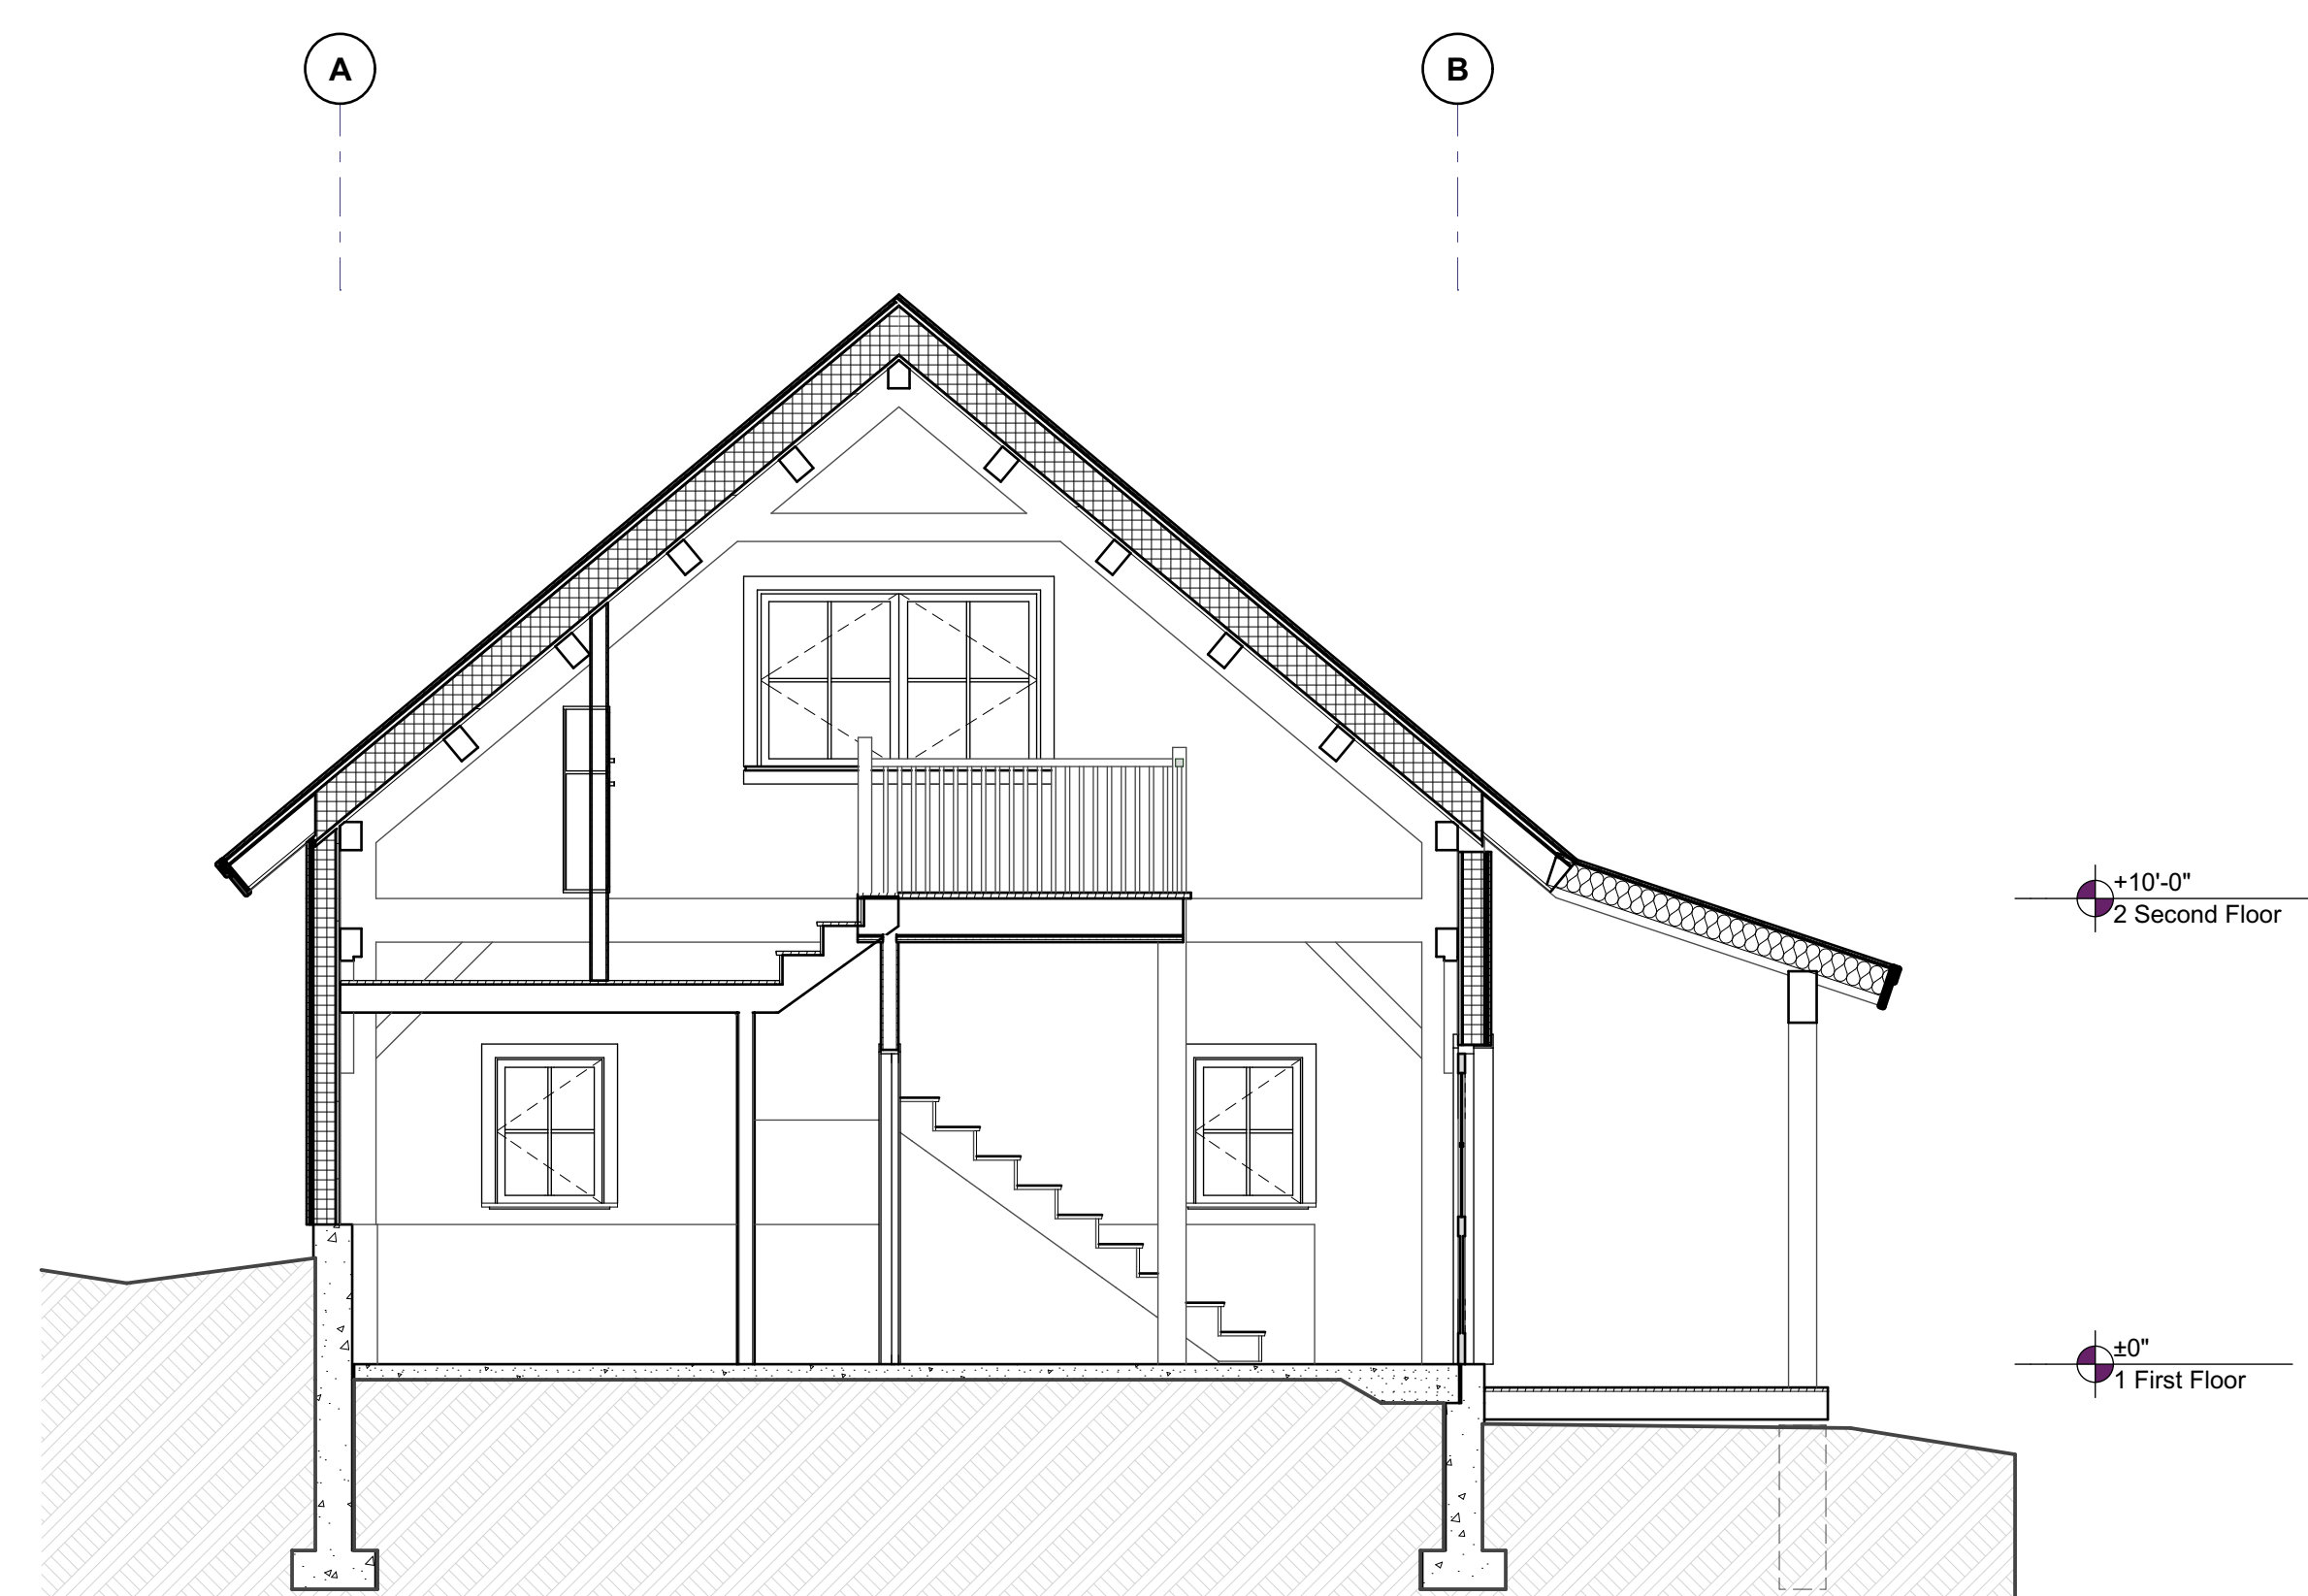

3 Section @ Stair  
A-3.1 SCALE: 1/4" = 1'-0"

No.	Description	Date
1.	Progress Set	06/09/2022
2.	Progress Set	06/16/2022
3.	Progress Set	09/01/2022
4.	Progress Set	11/22/2022
5.	Progress Set	12/01/2022

**Dodwell  
Timber Frame Barn  
Building Sections**

Project number 2022  
Issue Date 05/31/2022  
Drawn by JW

**A-3.1**


Scale 1/4" = 1'-0"









Houses and Barns by John Libby  
17 Post Road Freeport ME 04032

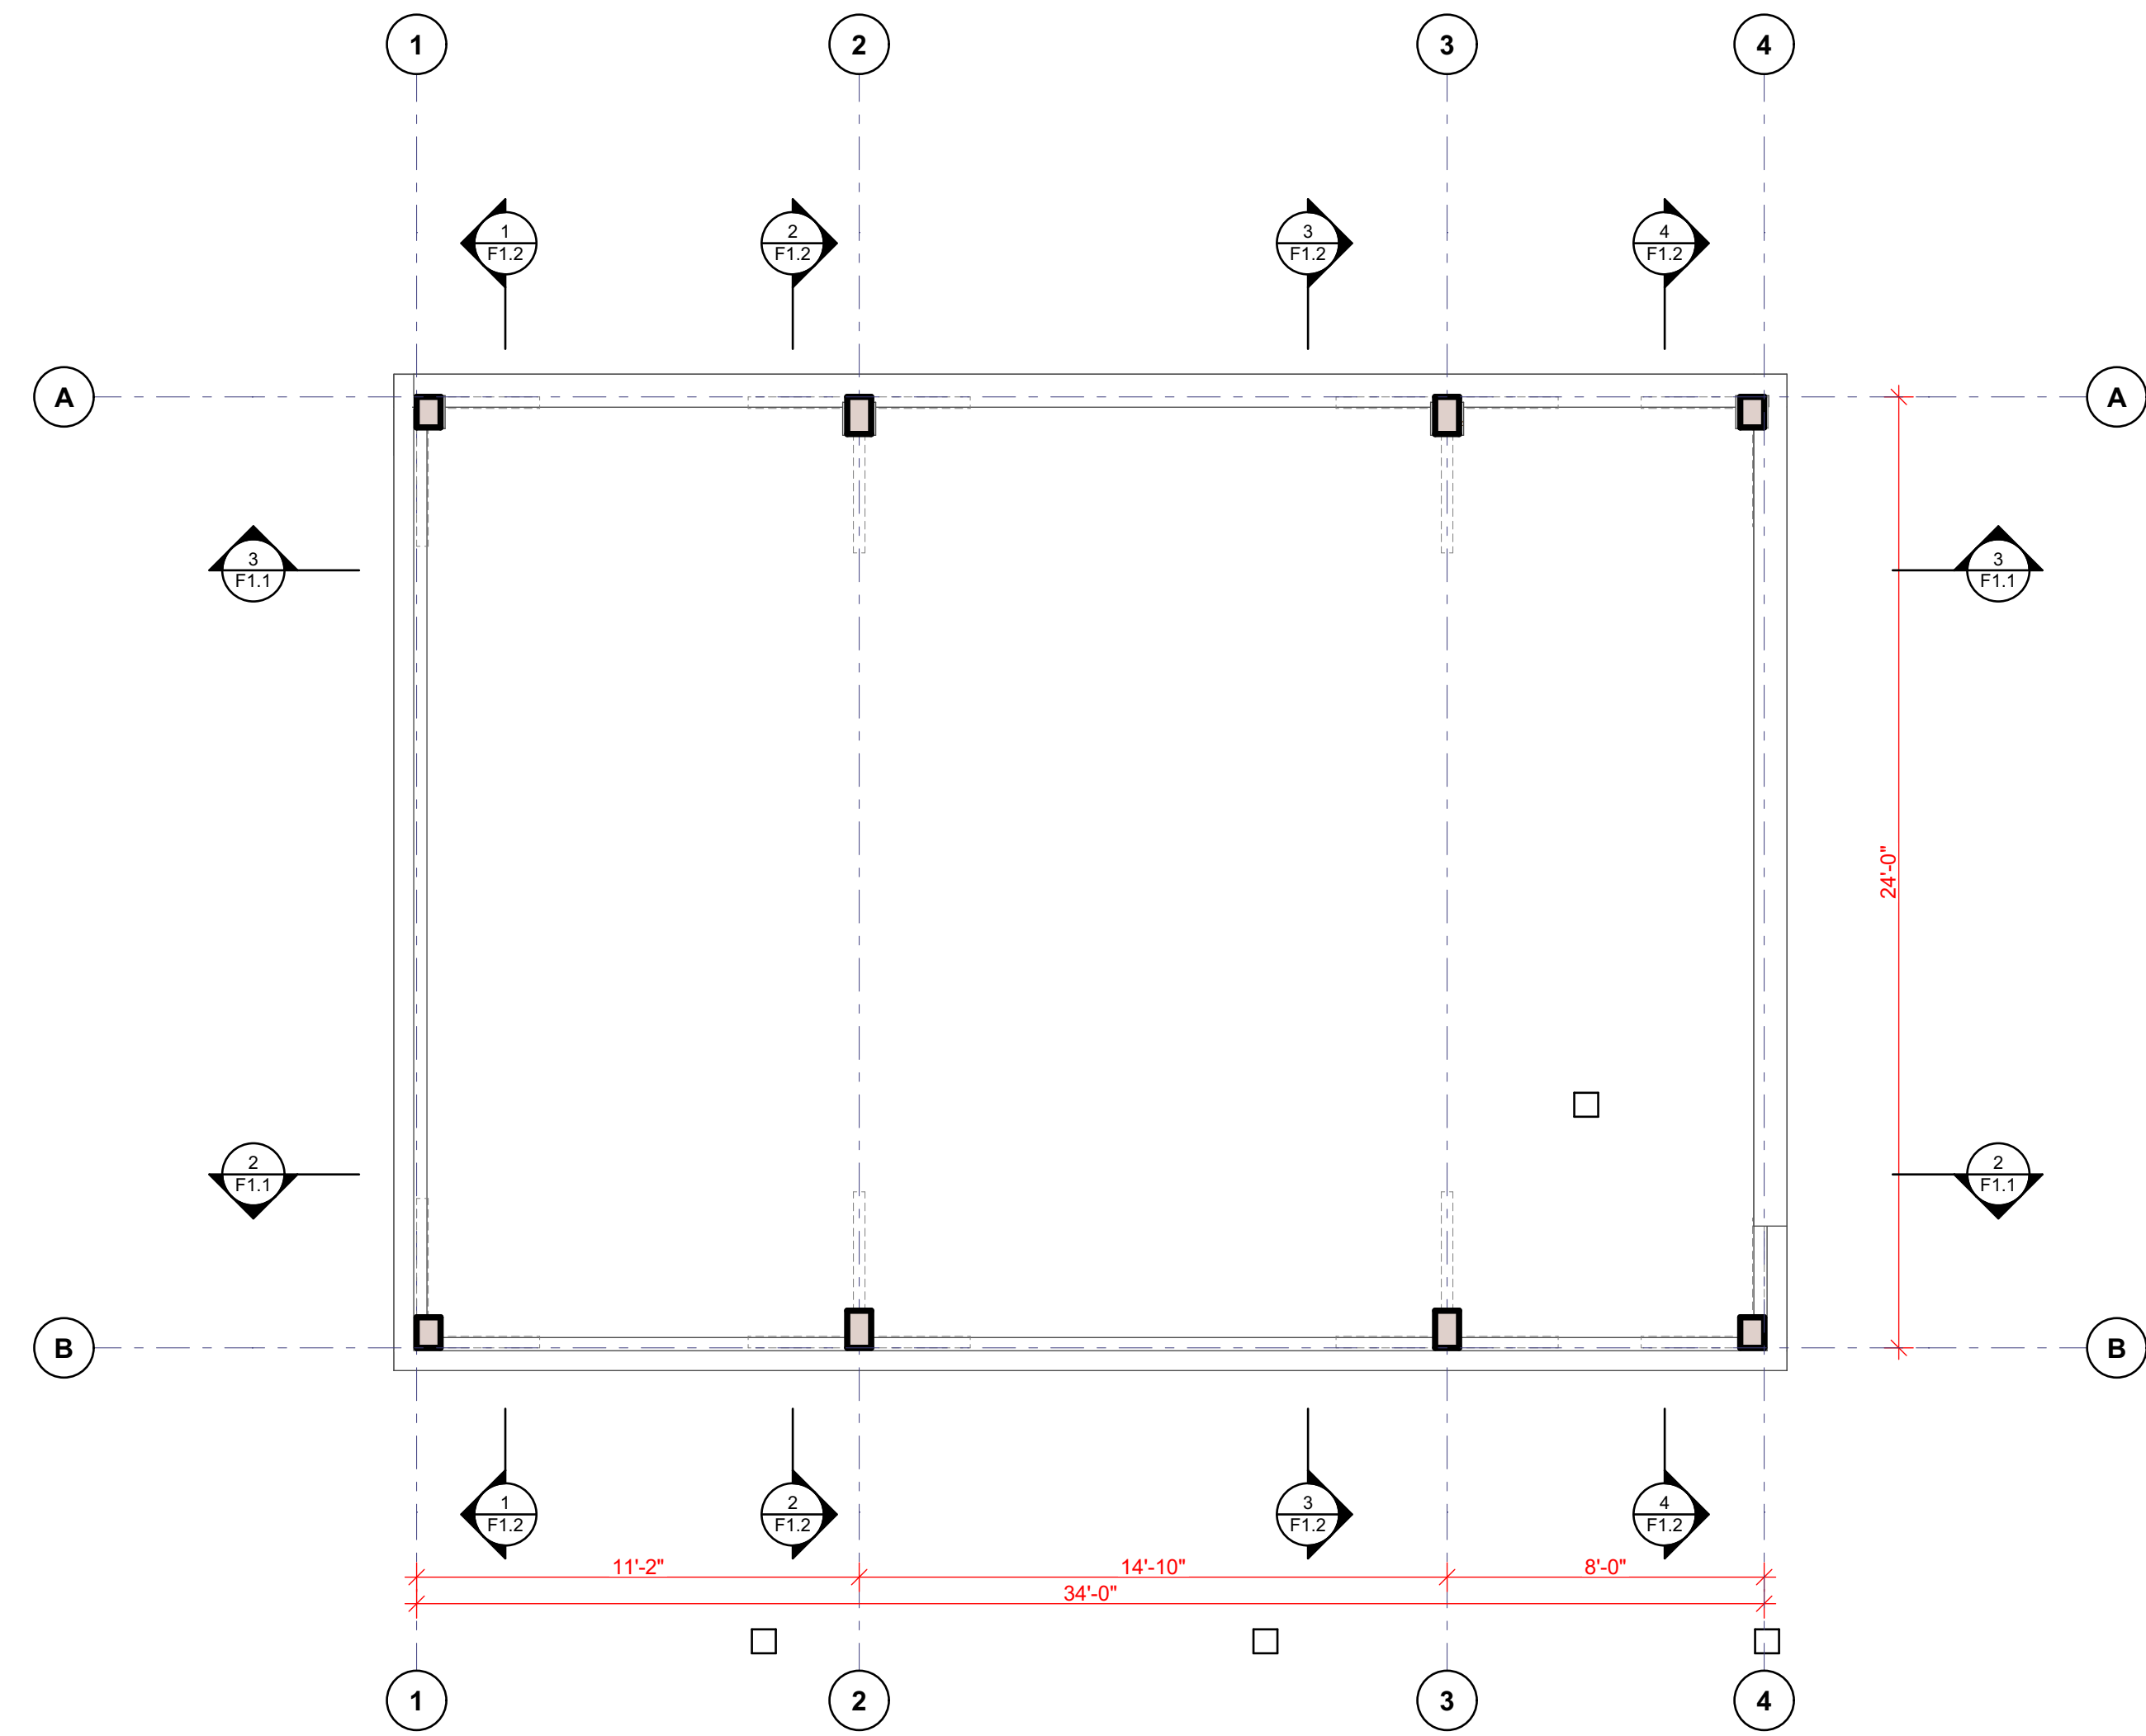

1 F1.1 First Floor Plan  
SCALE: 1/4" = 1'-0"

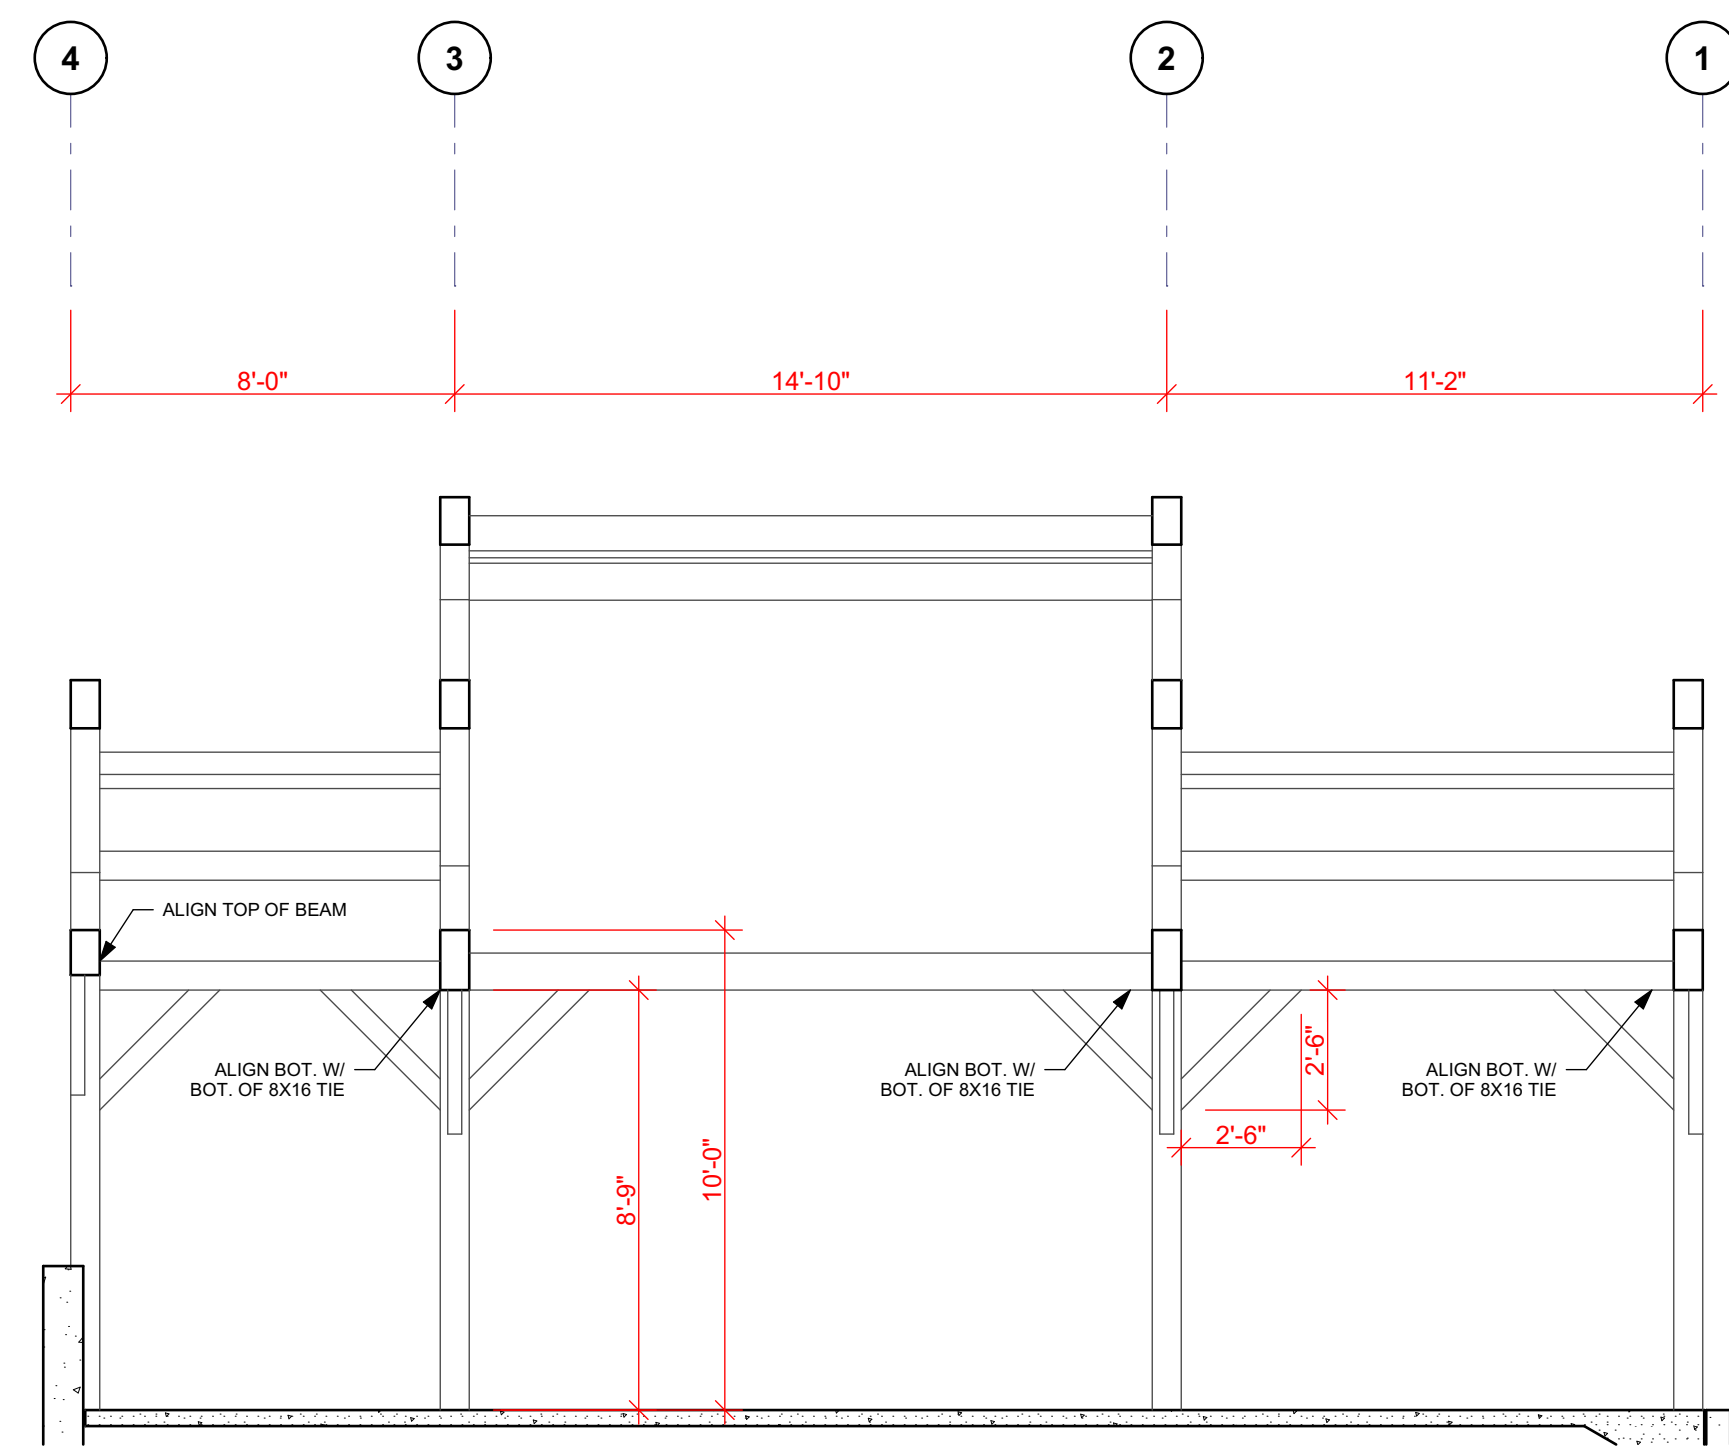

2 F1.1 Grid B  
SCALE: 1/4" = 1'-0"

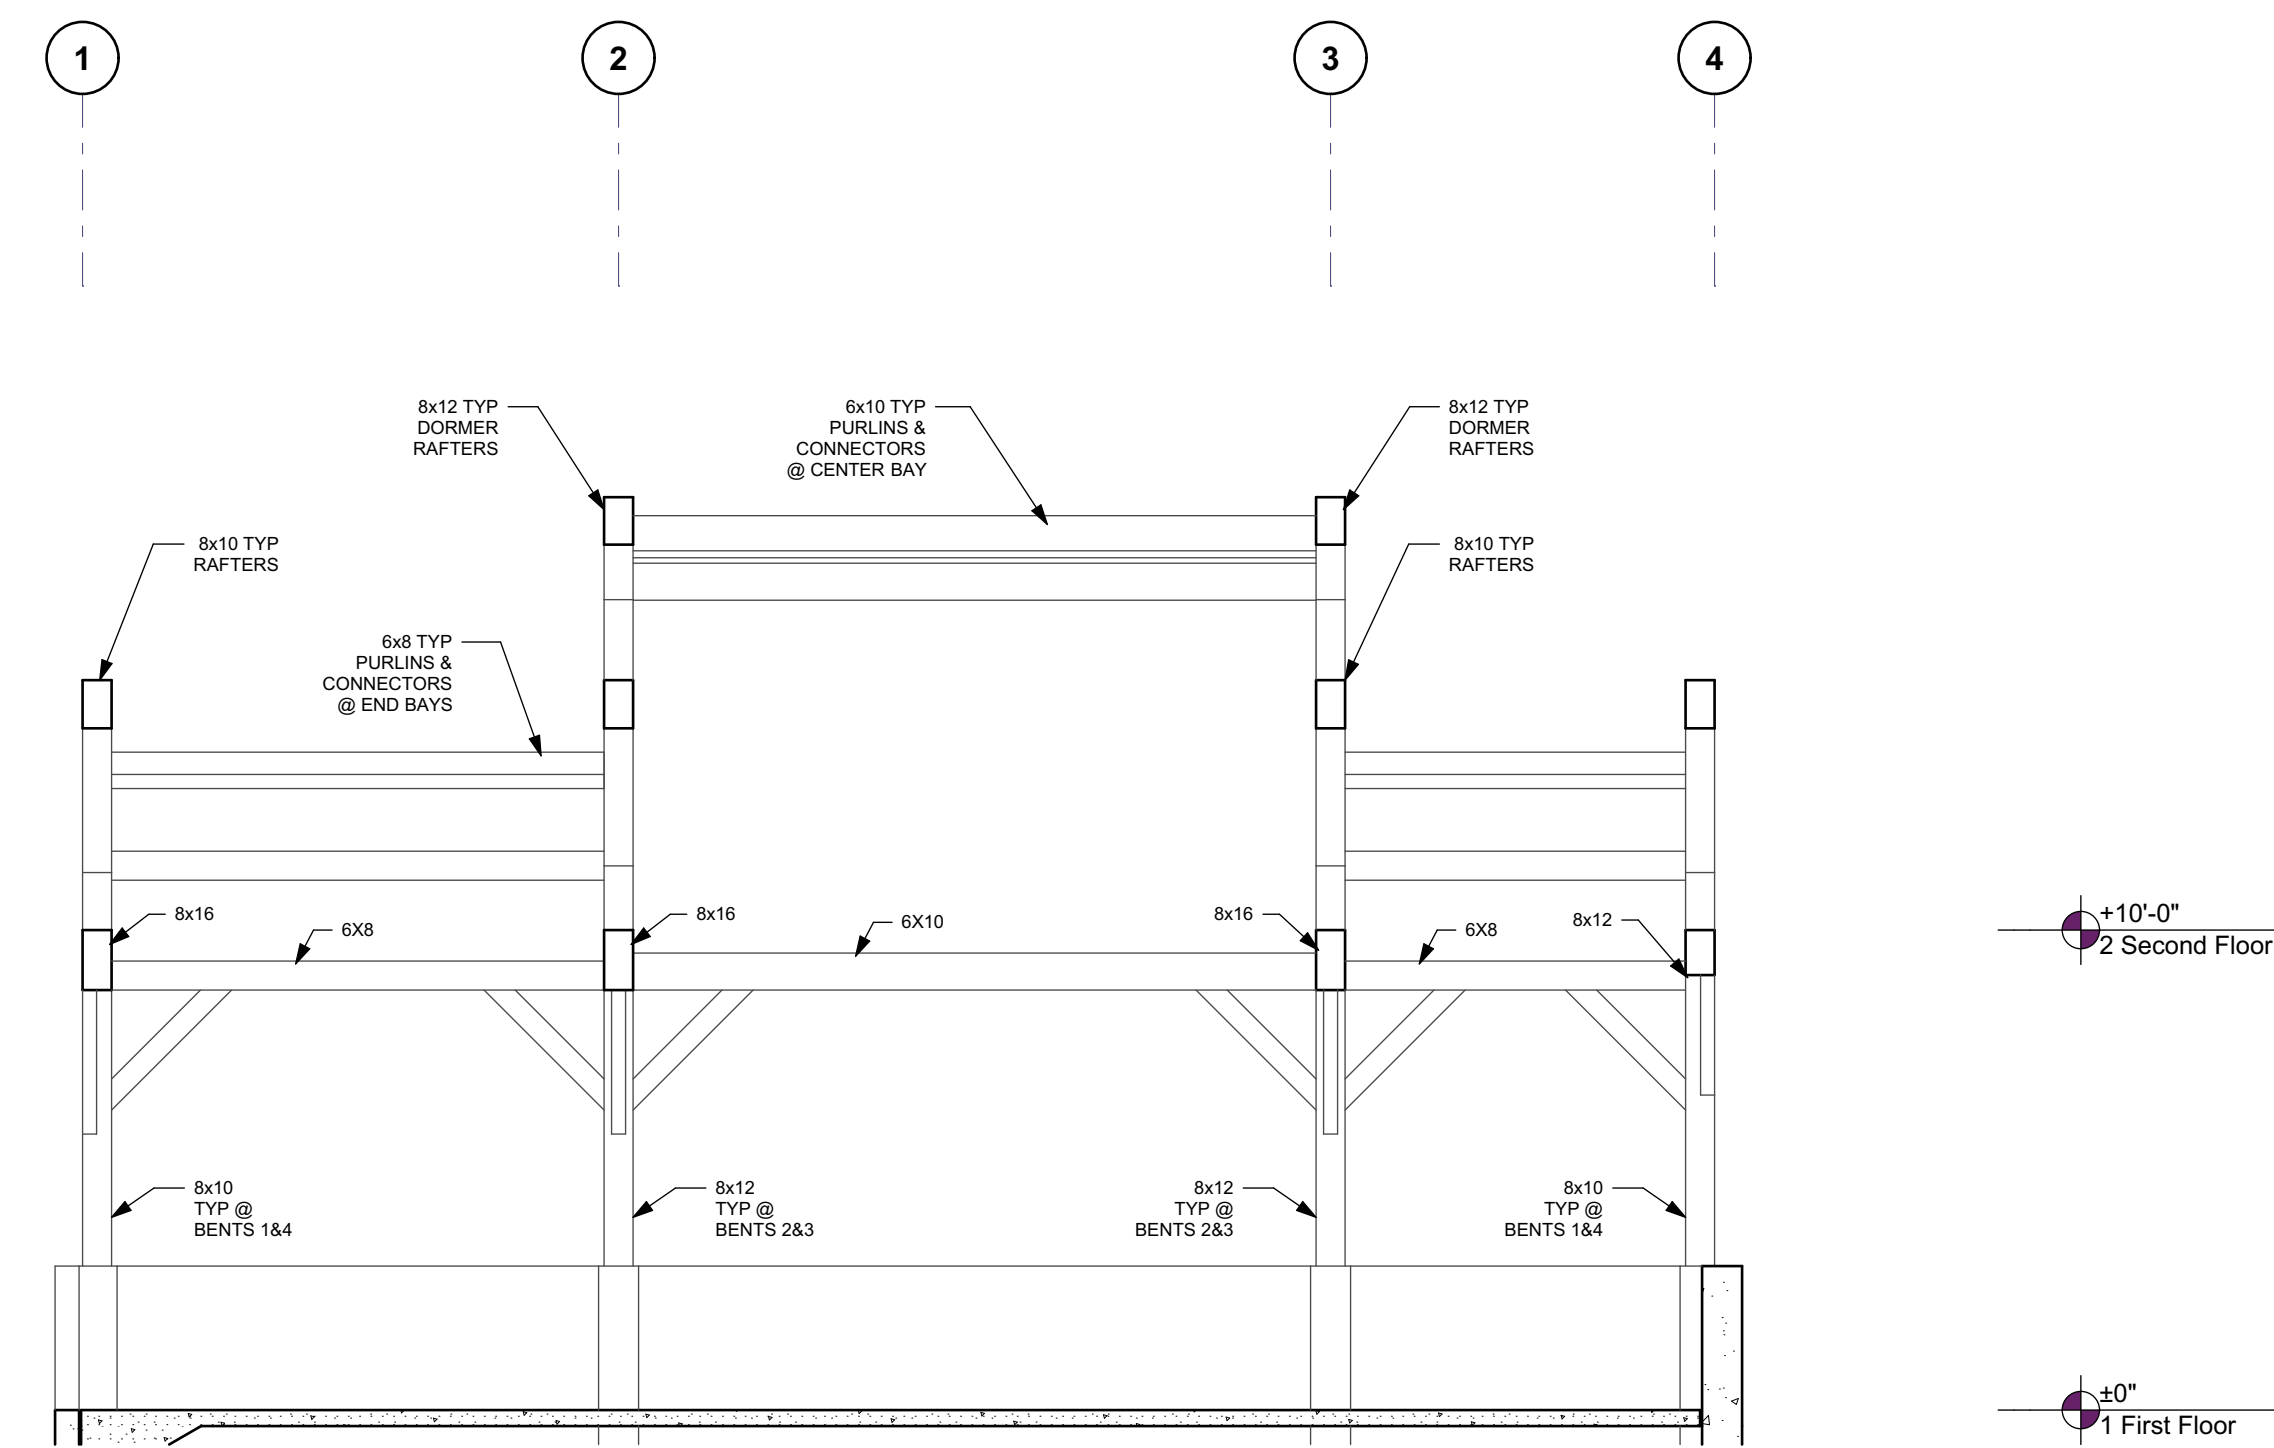

3 F1.1 Grid B  
SCALE: 1/4" = 1'-0"

No.	Description	Date
1.	Progress Set	06/09/2022
2.	Progress Set	06/16/2022
3.	Progress Set	09/01/2022
4.	Progress Set	11/22/2022
5.	Progress Set	12/01/2022

**Dodwell**  
**Timber Frame Barn**  
**TF Floor Plan & Eaves**

Project number 2022  
Issue Date 05/31/2022  
Drawn by JW

**F1.1**


Scale 1/4" = 1'-0"









Houses and Barns by John Libby  
17 Post Road Freeport ME 04032

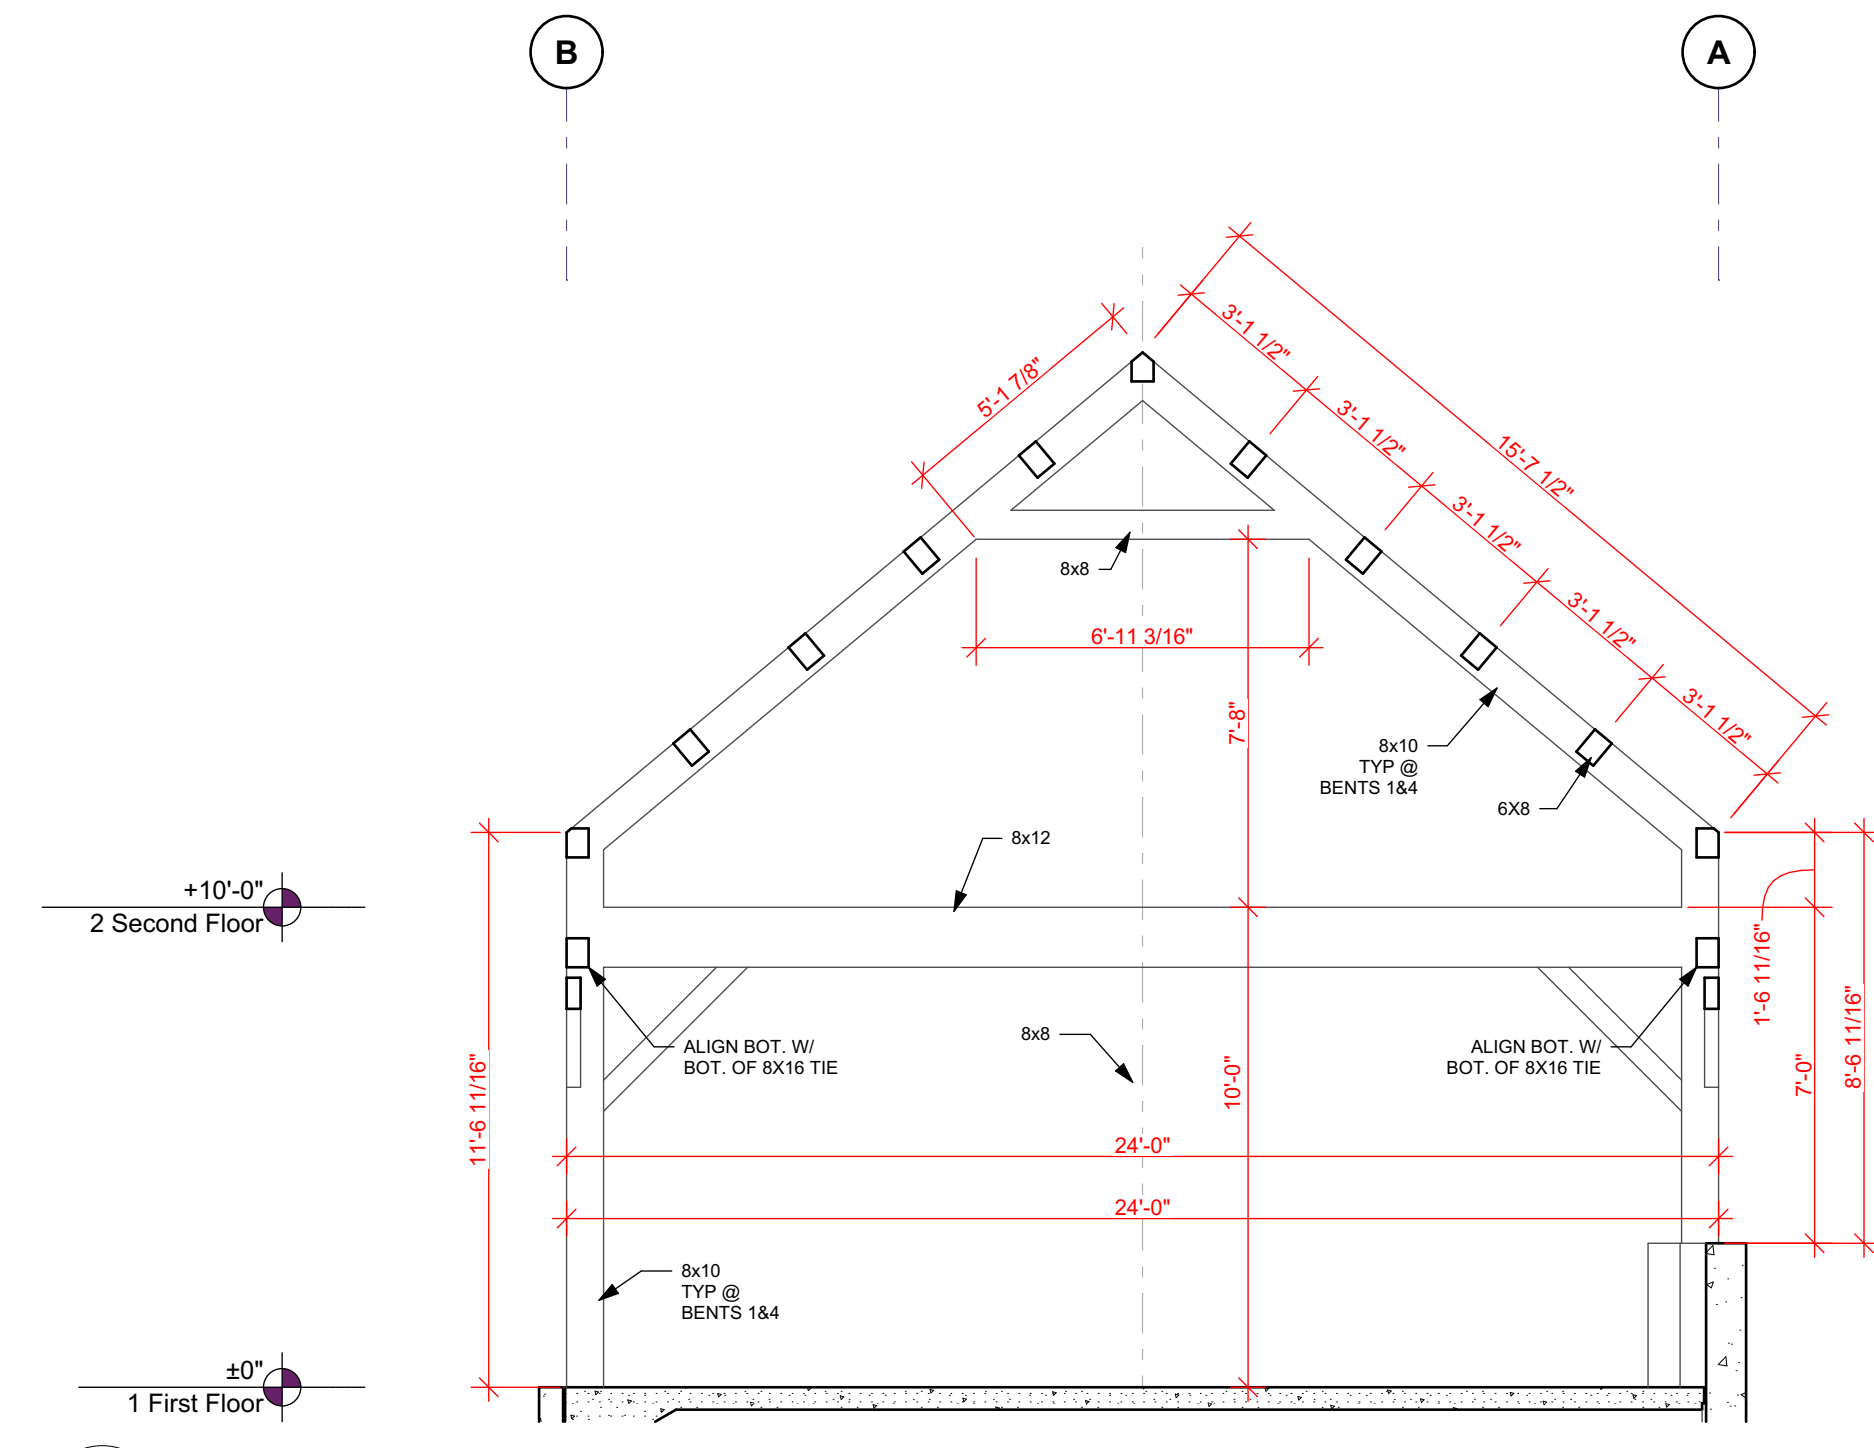


1 Bent 1  
F1.2 SCALE: 1/4" = 1'-0"

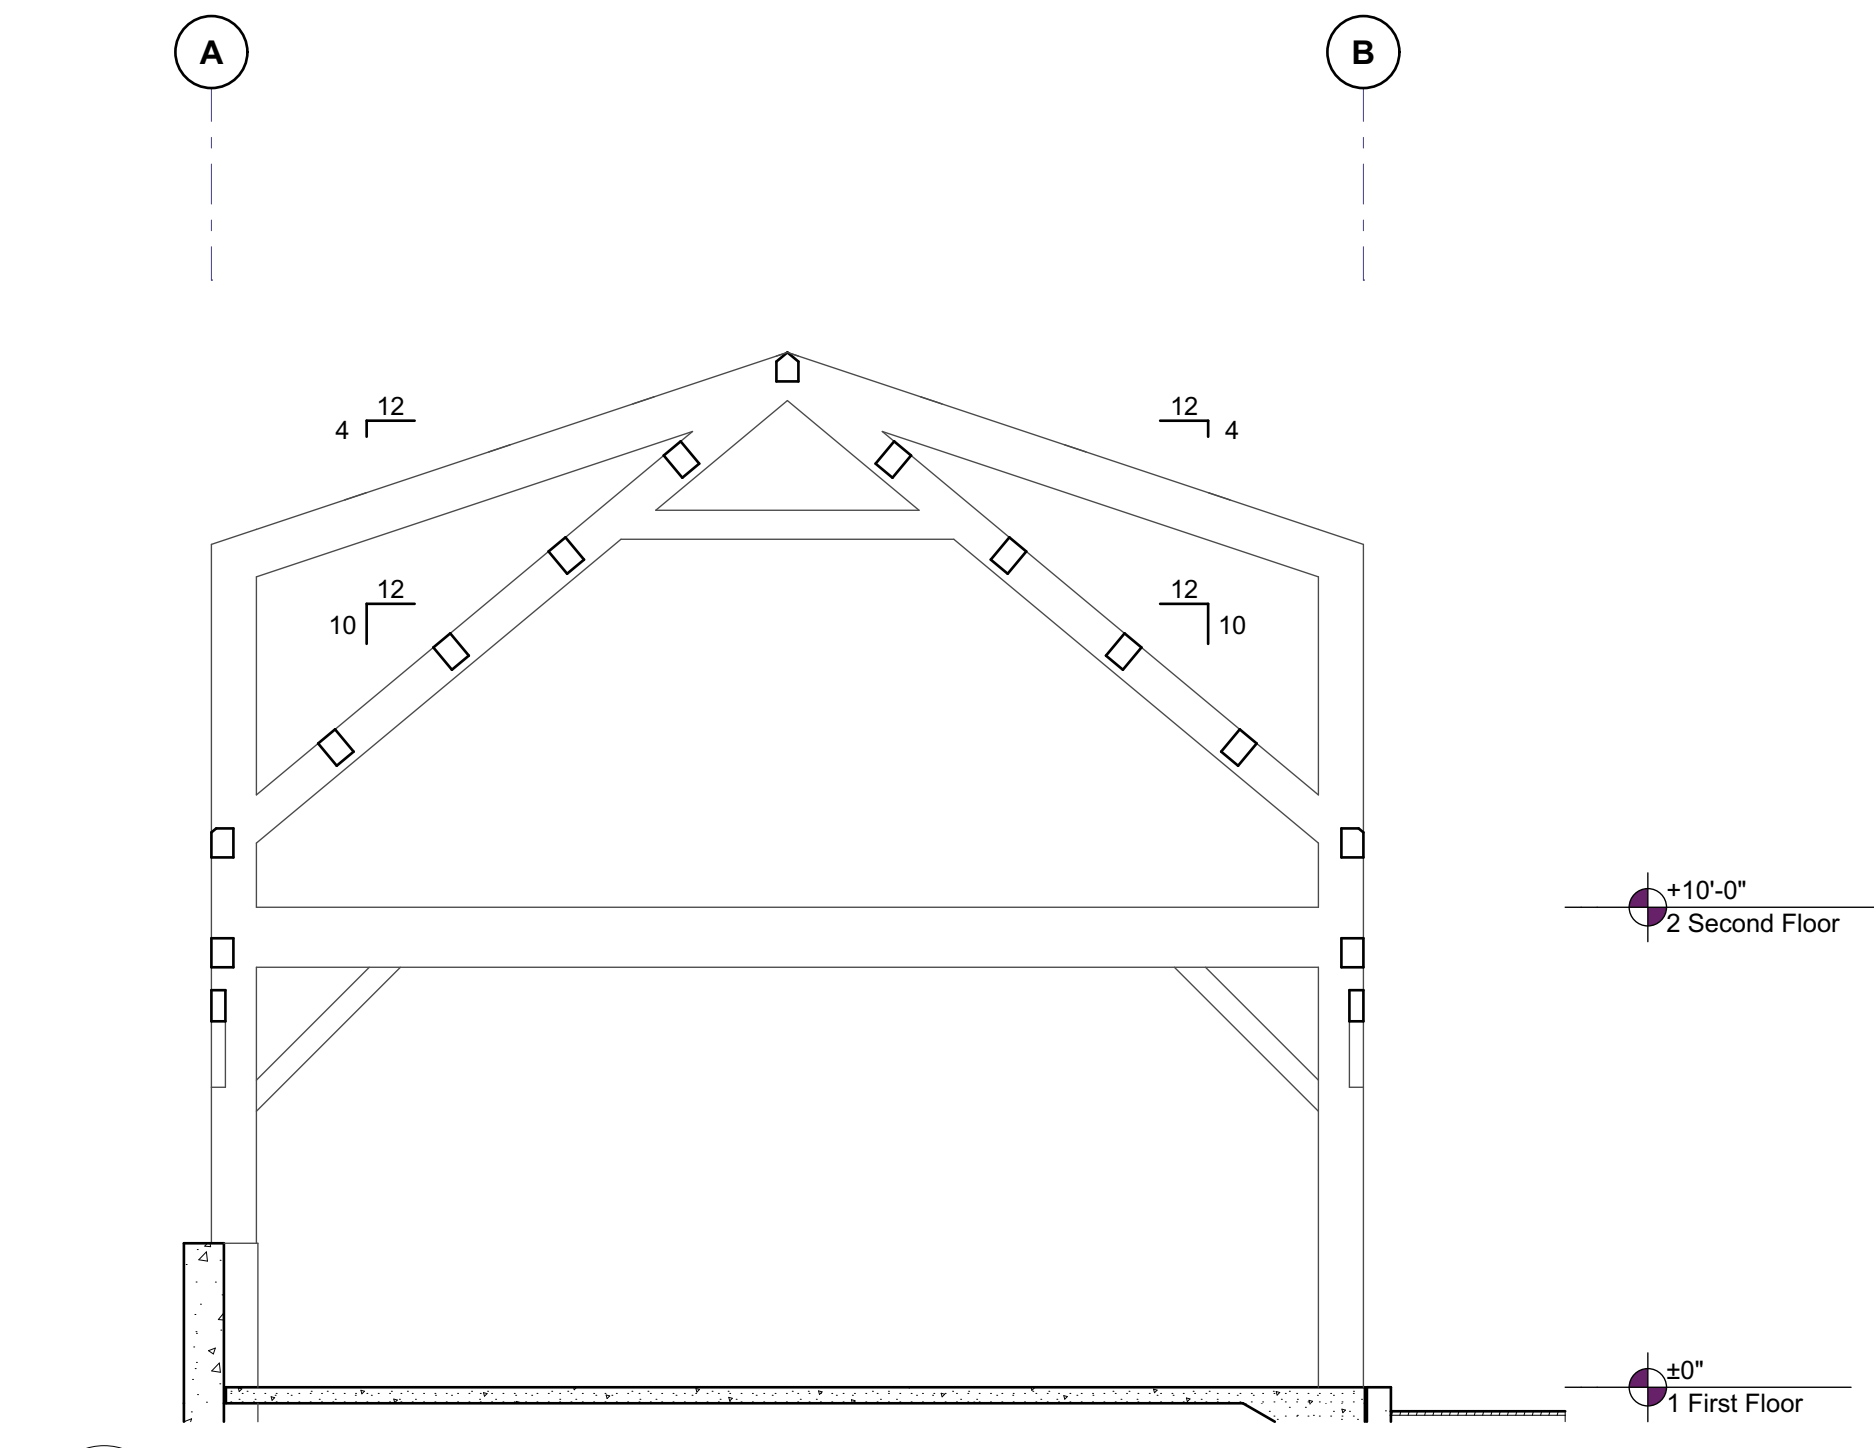

2 Bent 2  
F1.2 SCALE: 1/4" = 1'-0"

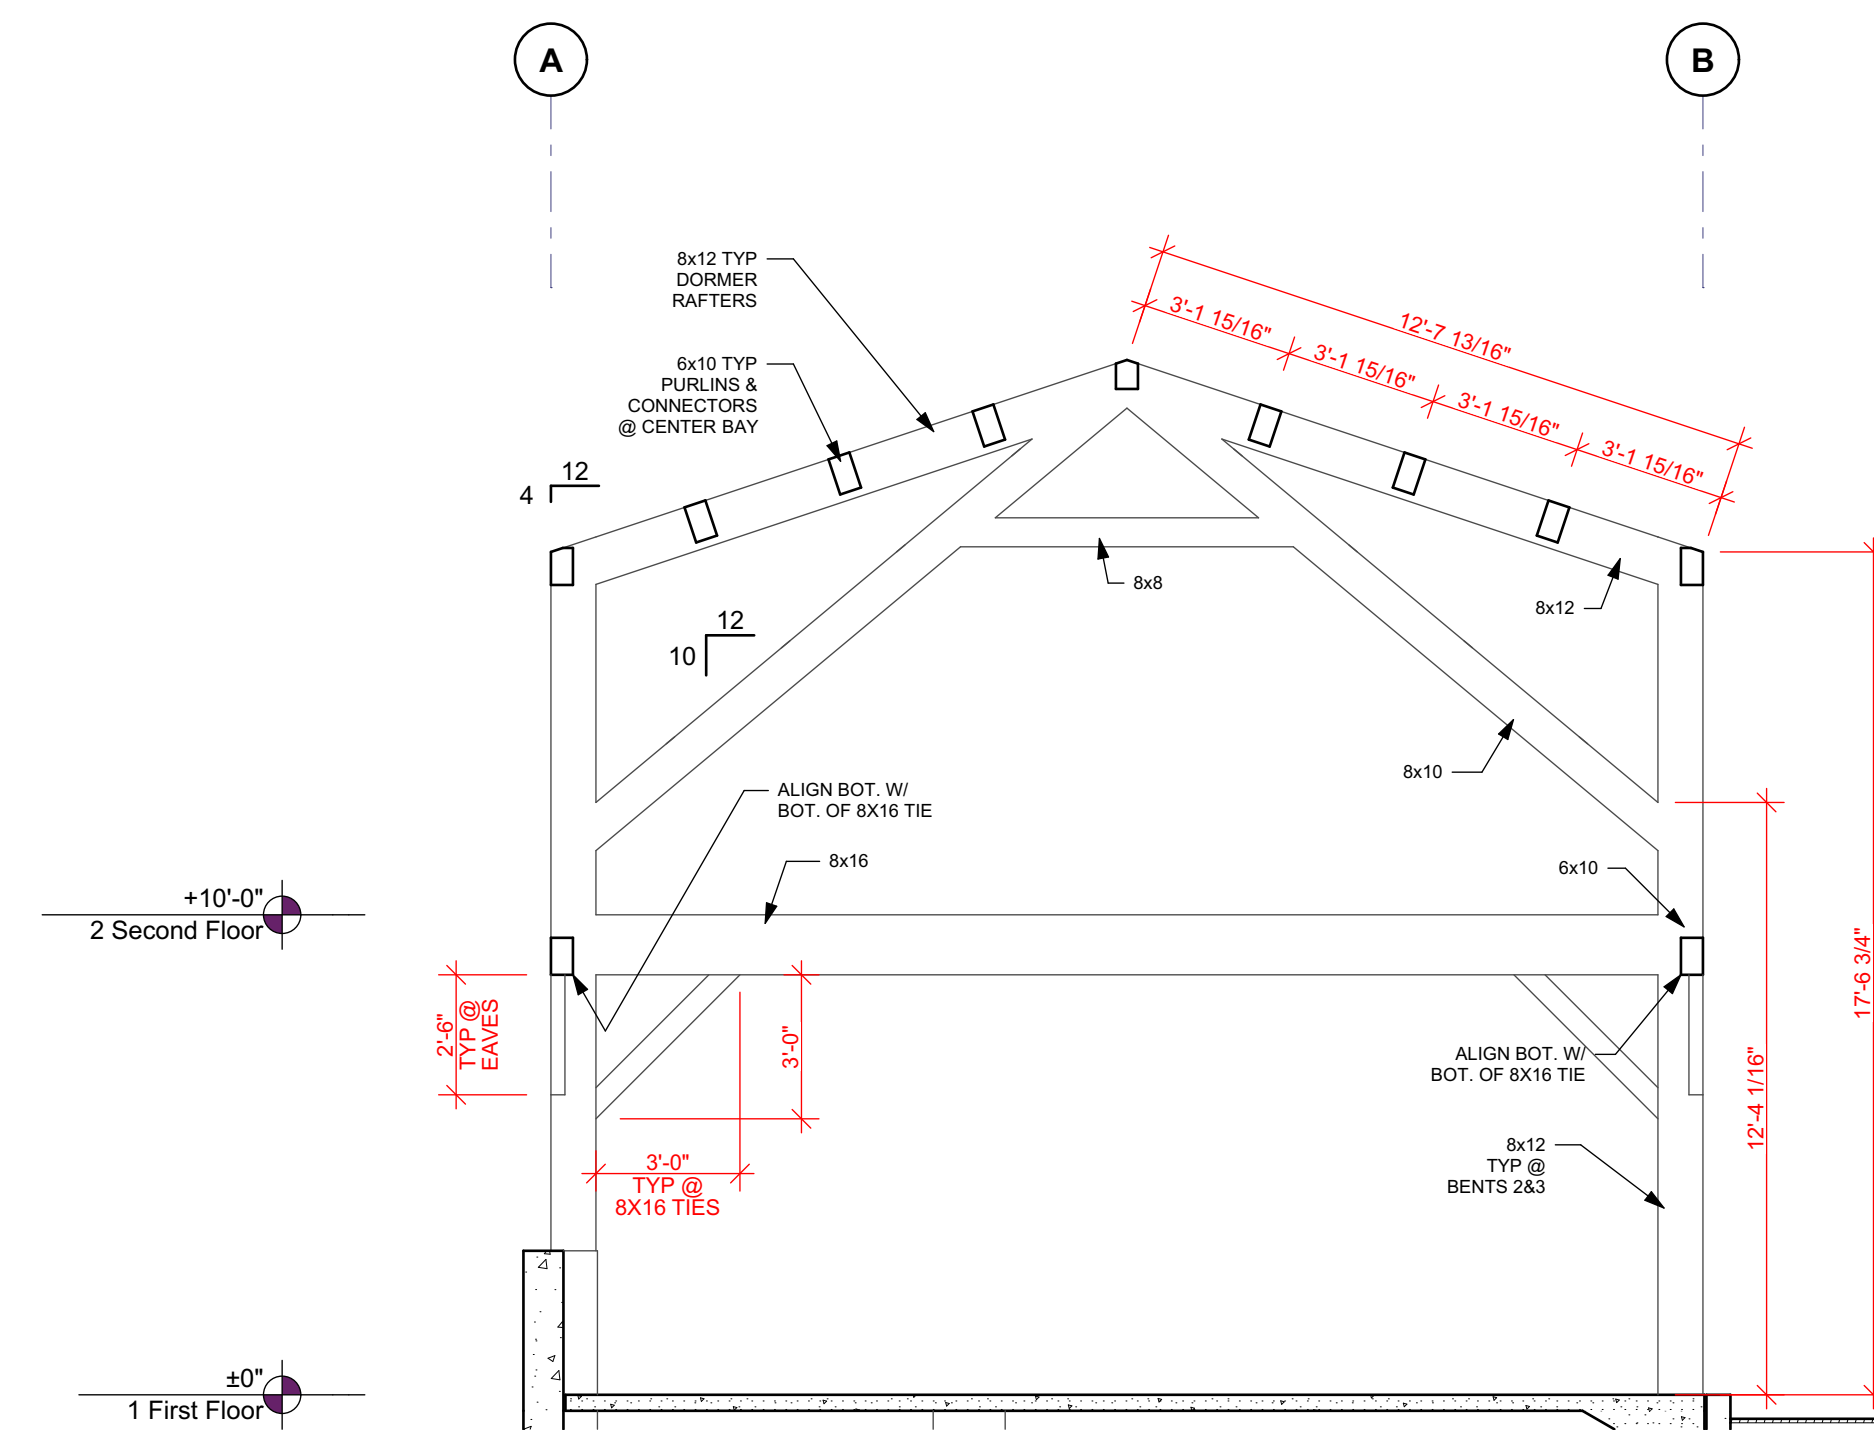

3 Bent 3  
F1.2 SCALE: 1/4" = 1'-0"

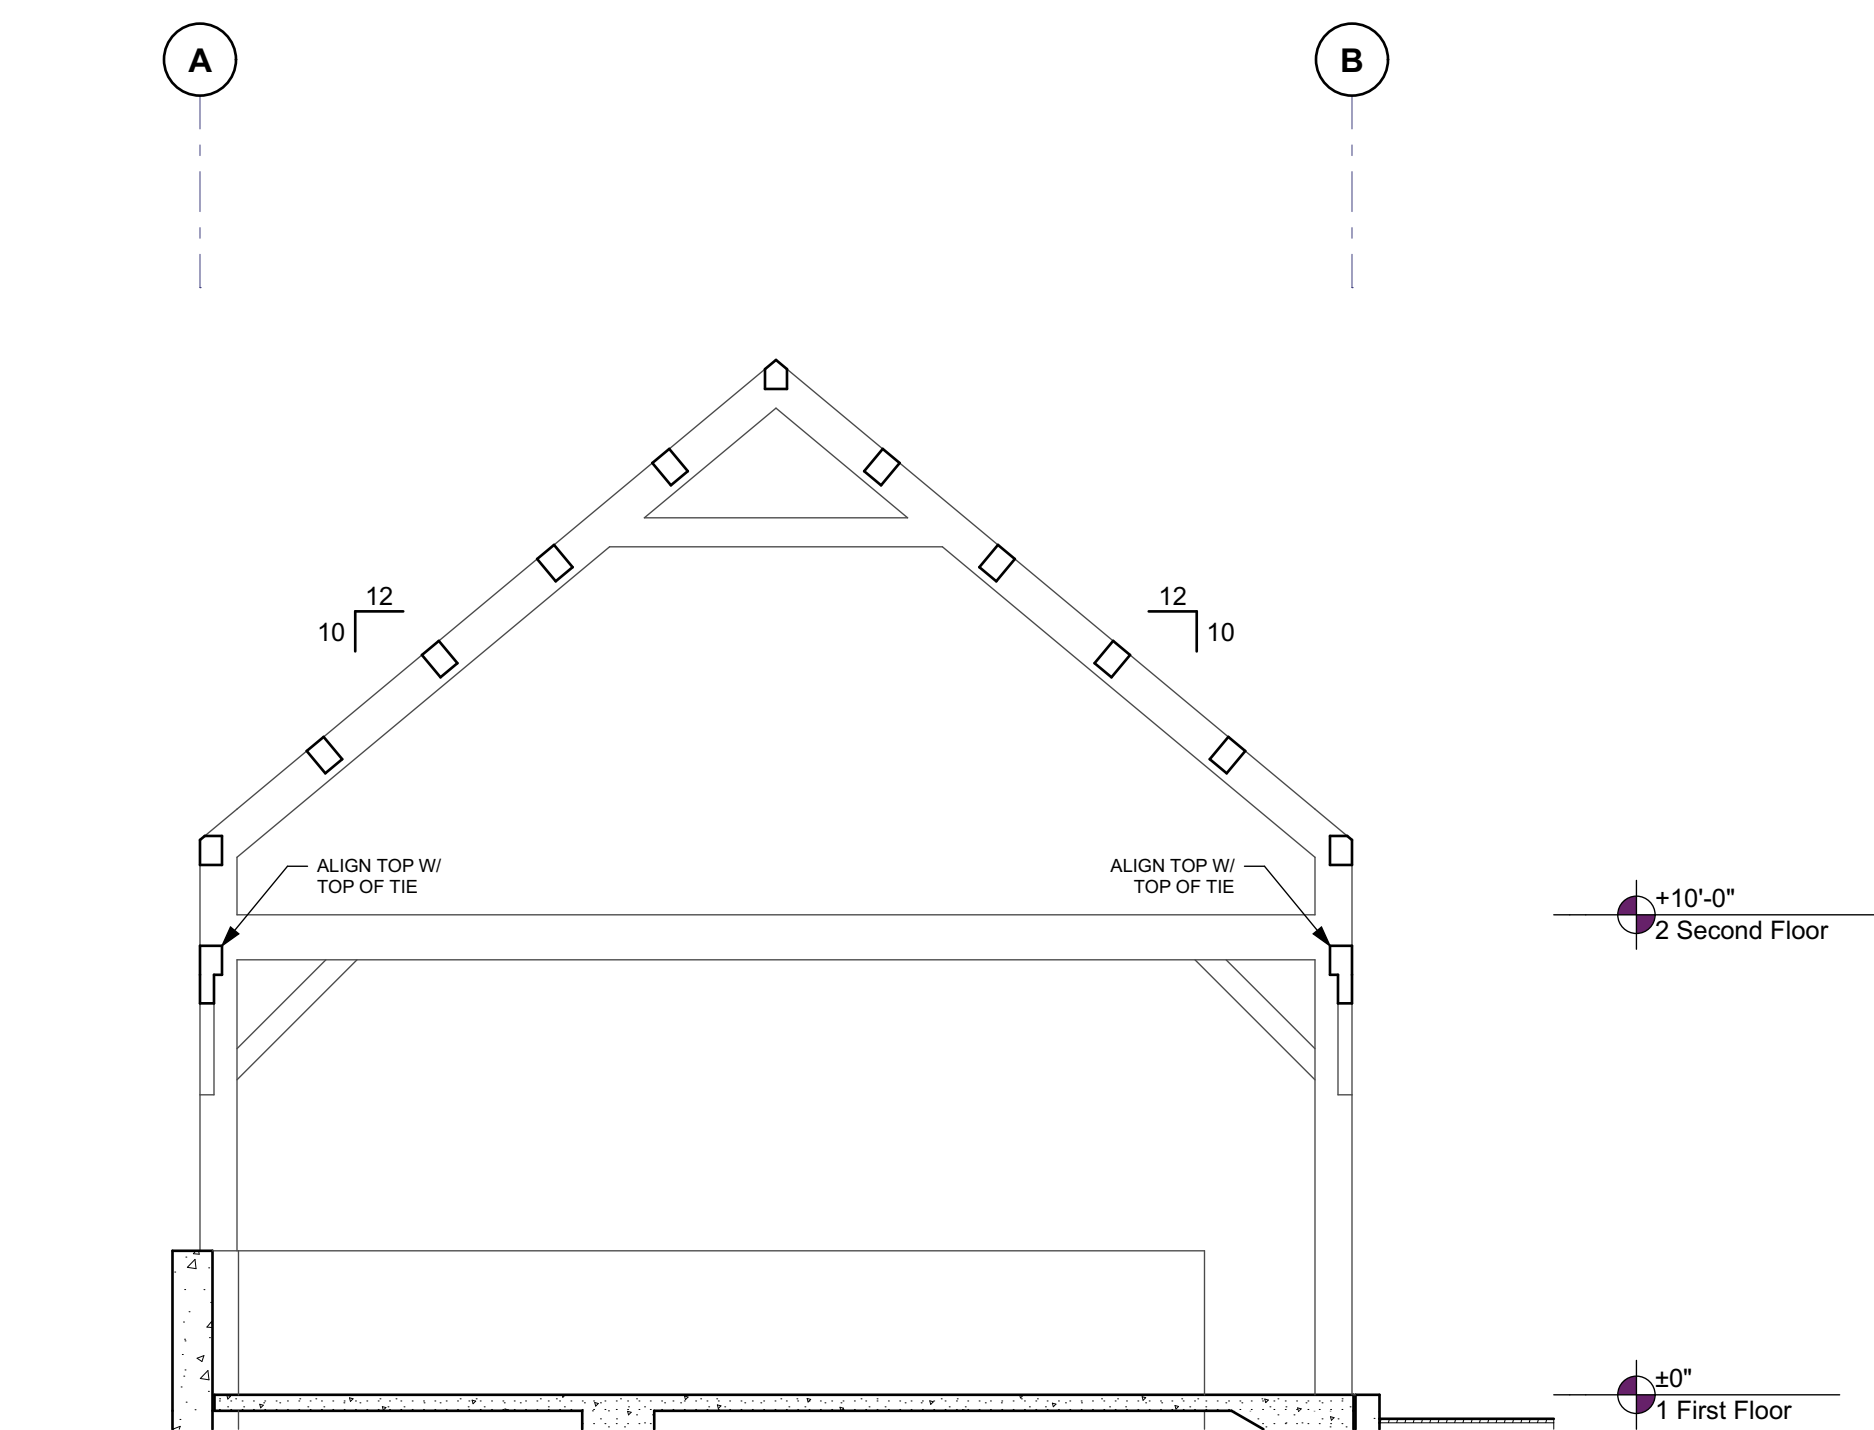

4 Bent 4  
F1.2 SCALE: 1/4" = 1'-0"

No.	Description	Date
1.	Progress Set	06/09/2022
3.	Progress Set	09/01/2022
4.	Progress Set	11/22/2022
5.	Progress Set	12/01/2022

Dodwell  
Timber Frame Barn  
TF Bents

Project number 2022  
Issue Date 05/31/2022  
Drawn by JW

F1.2

Scale 1/4" = 1'-0"